



NOTE:

1. PROPOSED UNDERGROUND 4" PVC TELCO AND 3" PVC ELECTRICAL CONDUITS WILL BE ROUTED FROM THE EXISTING RADIO BUILDING EXTERIOR METER & DISCONNECT PANEL BOARD (NEW) TO THE PROPOSED AT&T BACKBOARD.

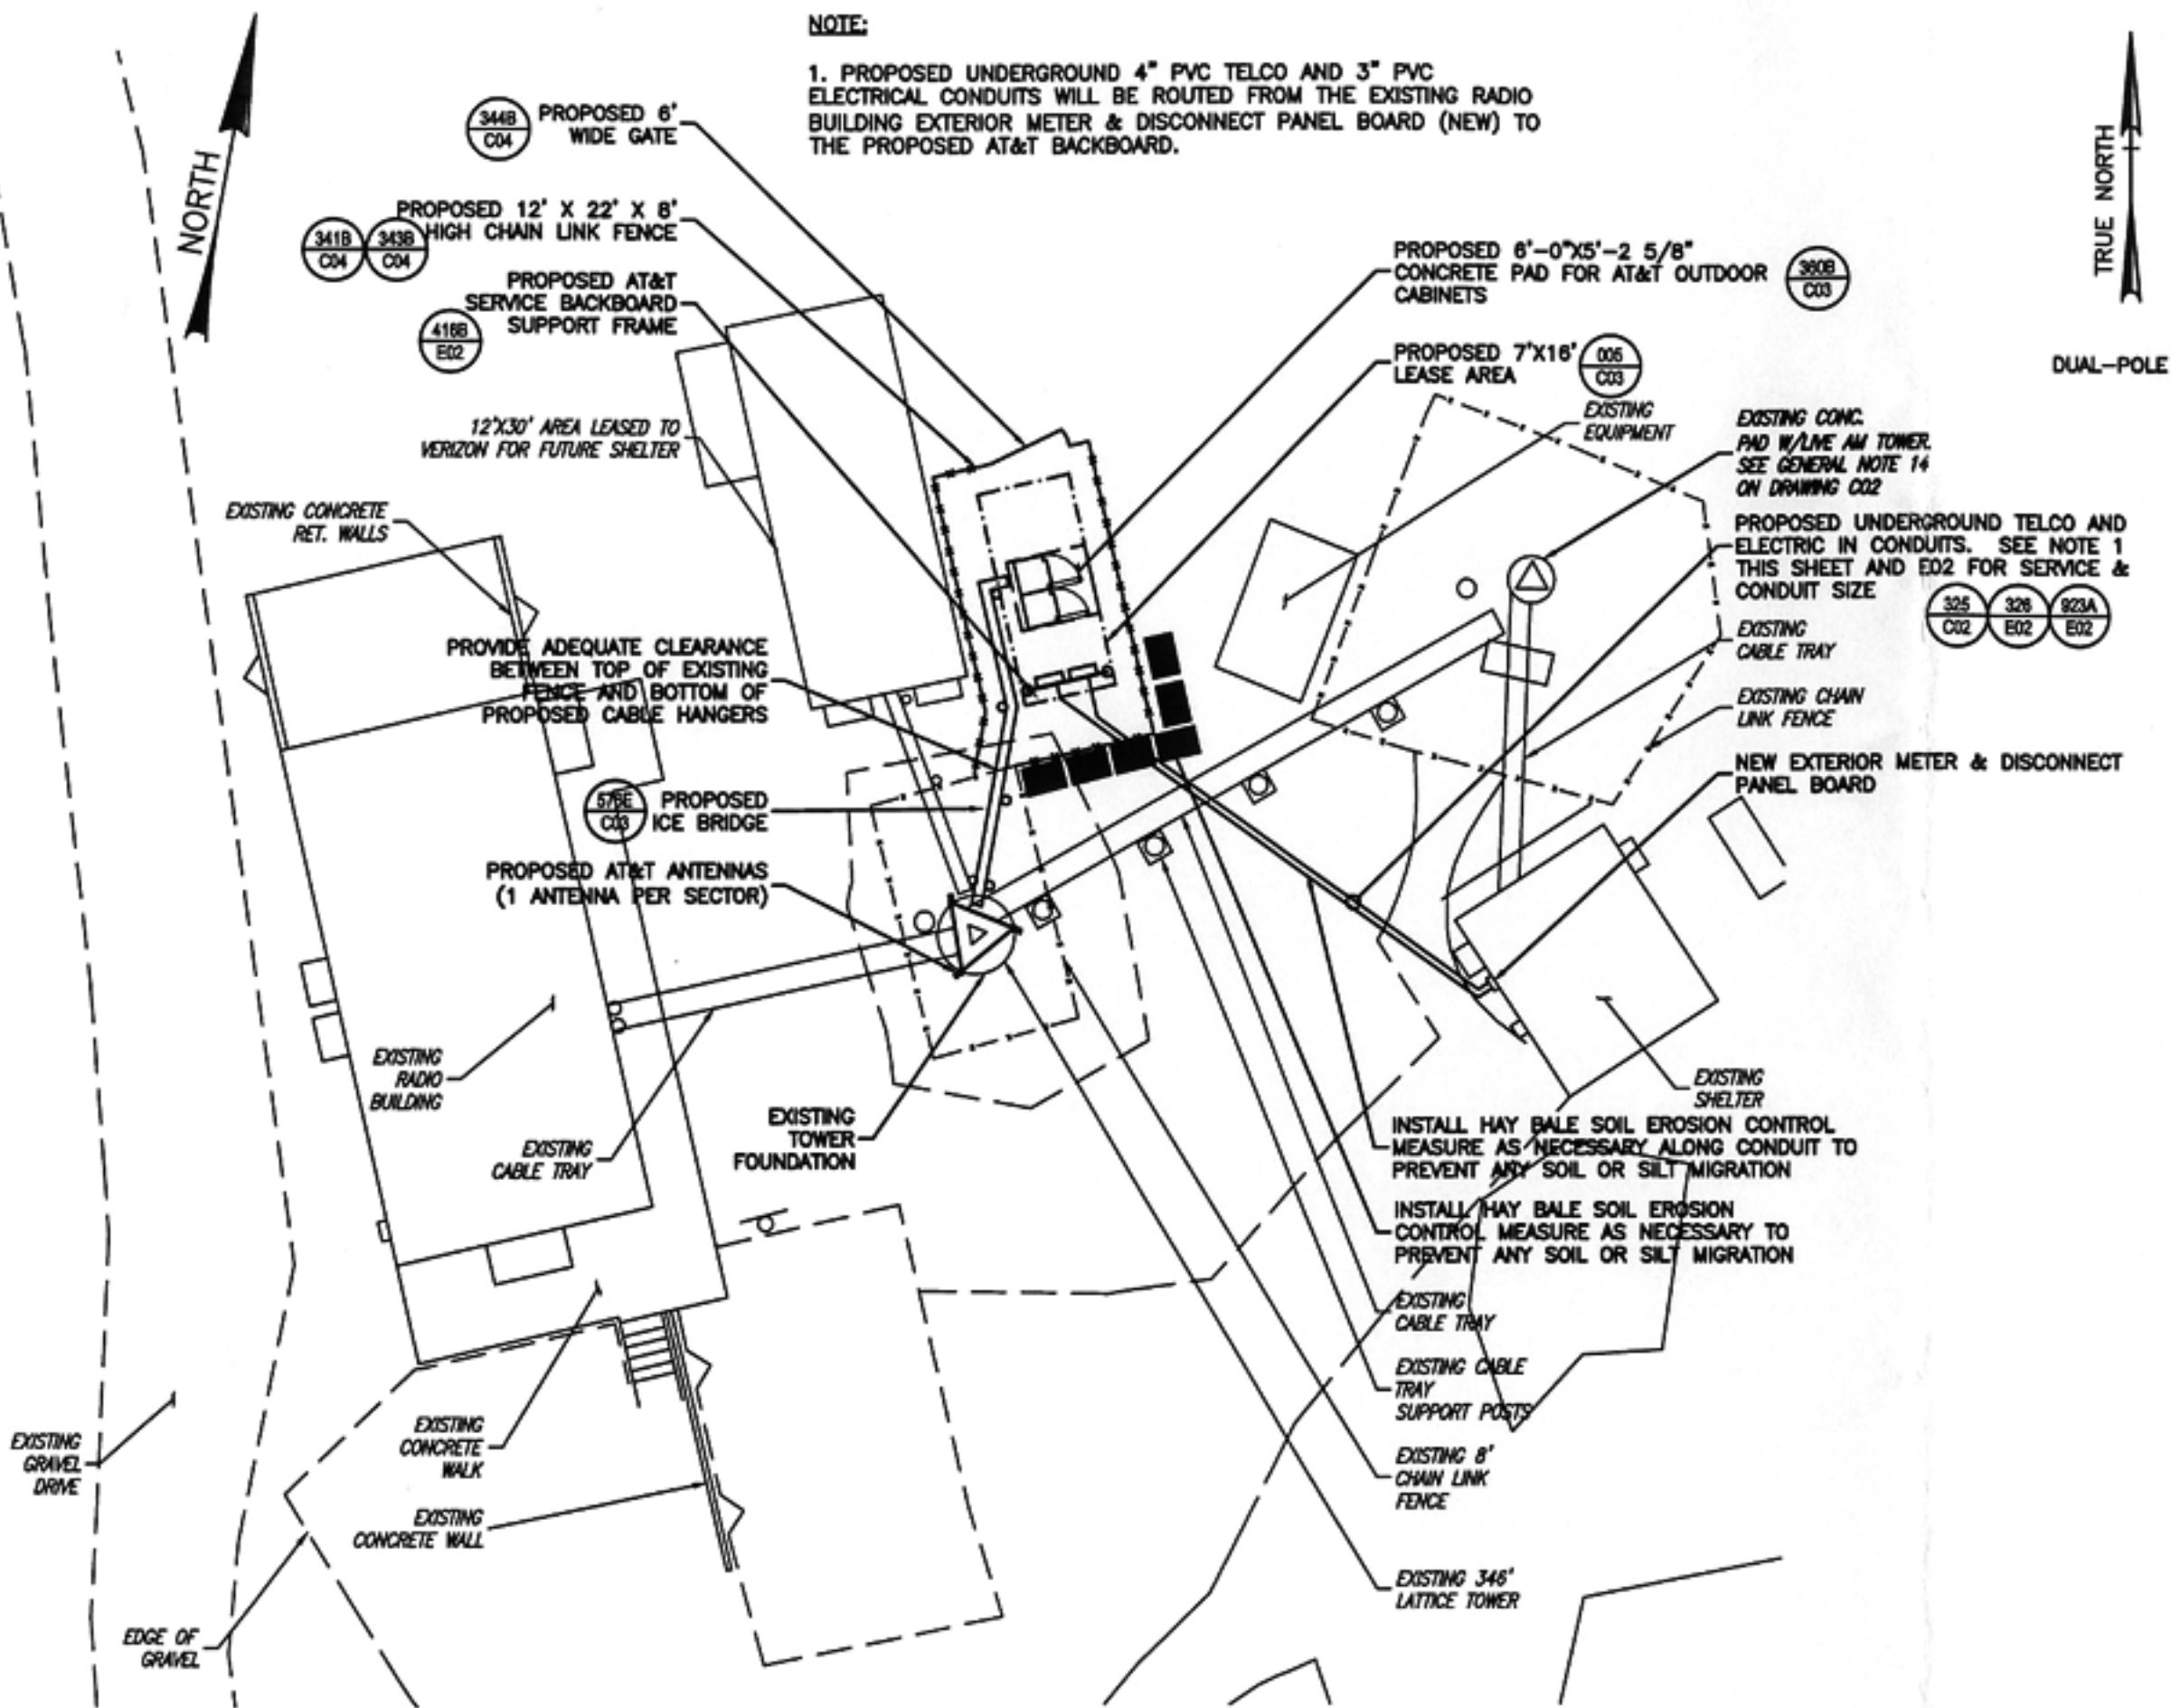

EQUIPMENT LAYOUT PLAN

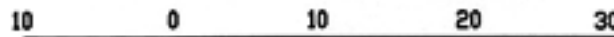

SCALE: 1"=10'

LEGEND

DATUM IS MEAN SEA LEVEL

- EXISTING HIGHWAY LINE/PROPERTY LINE
- - - PROPOSED LEASE AREA
- BUILDING SETBACKS
- WETLAND BOUNDARY
- TREE, HEDGE, EDGE OF WOODS
- 130 — EXISTING CONTOUR

Marlin Tower LLC
(860)-525-1069
jramsey@marlintowerllc